

SOUTH ELEVATION - LOTS 15 + 16

SCALE: 1/16" = 1'-0"



LOT 16
HEATED AREA - 1818 SF
UNHEATED AREA - 905 SF

LOT 15
1ST FLR HEATED - 1246 SF
2ND FLR HEATED - 556 SF
TOTAL HEATED - 1802 SF
UNHEATED AREA - 783 SF

LOT 13
HEATED AREA - 2005 SF
UNHEATED AREA - 735 SF


LOT 14
1ST FLR HEATED - 1495 SF
2ND FLR HEATED - 776 SF
TOTAL HEATED - 2271 SF
UNHEATED AREA - 738 SF

WEST ELEVATION - LOTS 13 + 16

SCALE: 1/16" = 1'-0"

WEST ELEVATION - LOTS 14 + 15

SCALE: 1/16" = 1'-0"

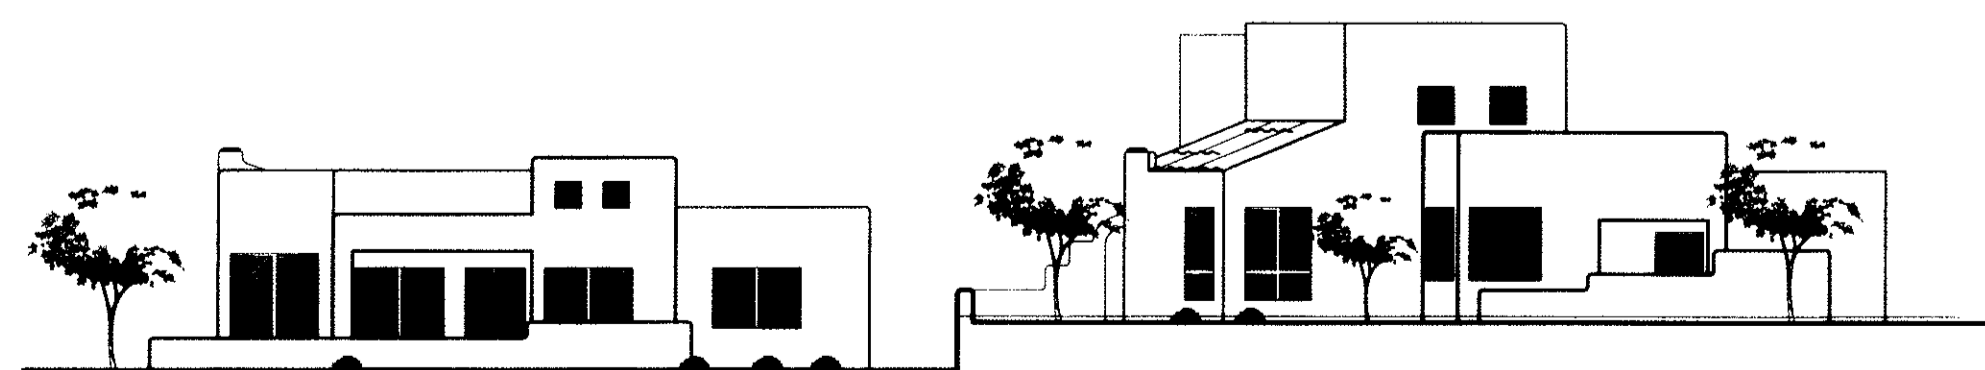

SOUTH ELEVATION - LOTS 13 + 14

SCALE: 1/16" = 1'-0"

CONCEPT PLAN

SCALE: 1/16" = 1'-0"

PUD SUBMITTAL
POCO LOMAS
PREPARED FOR
PARCEL ONE, LLC
LAS CRUCES
NEW MEXICO

DATE	PHASE
4/22/03	PUD SUBMITTAL



denton ventures, inc.
architecture • planning
2480 roadrunner parkway
las cruces, nm 88011
office 505.525.0241
fax 505.525.9405
email dvi@zinet.com

SHEET

6

D996ELEY